


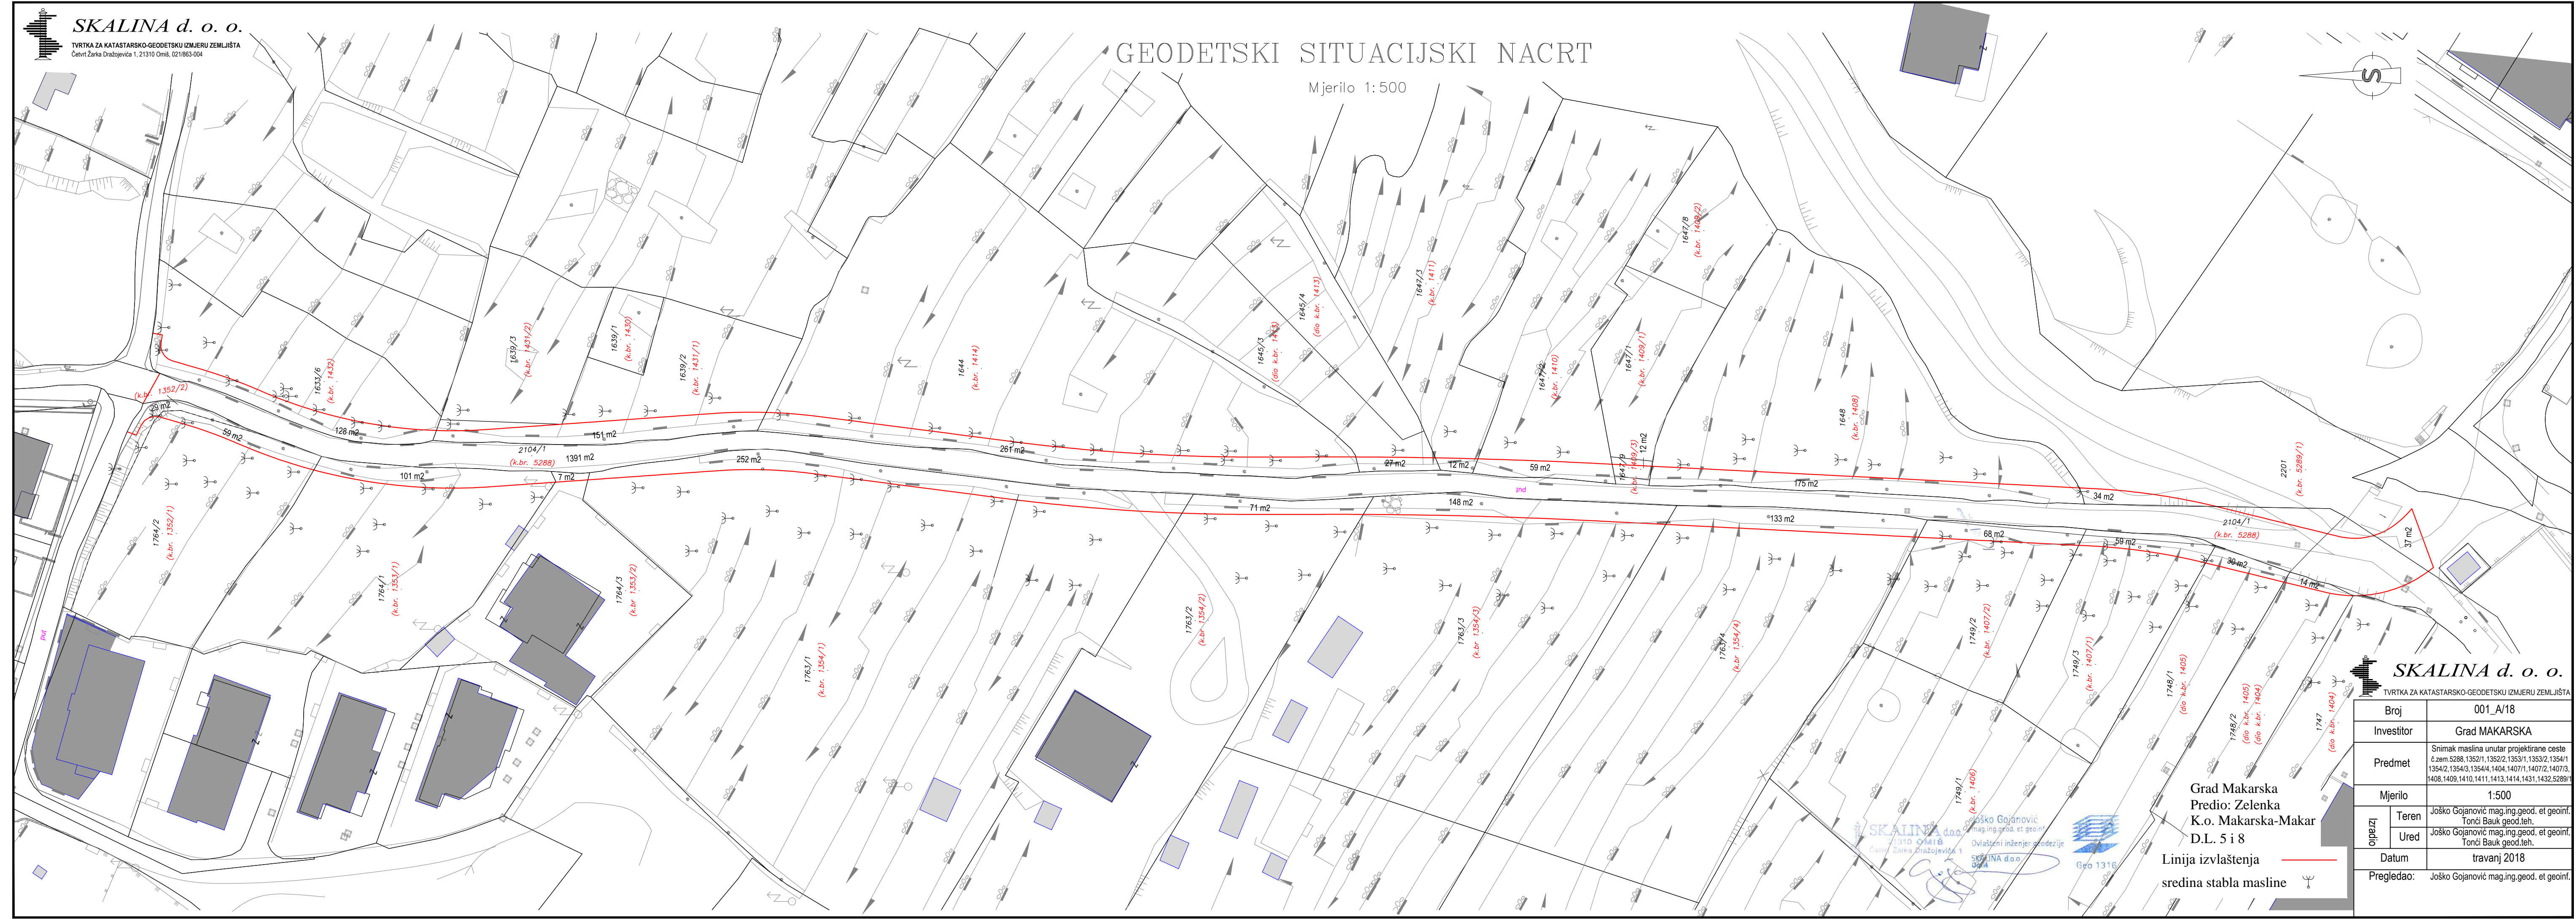

Mjerilo 1:500



Grad Makarska
Predio: Zelenka
K.o. Makarska-Makar
D.L. 5 i 8

Linija izvlaštenja -
sredina stabla masline

 <h1 style="text-align: center;">SKALINA d. o. o.</h1> <p style="text-align: center;">TVRTKA ZA KATASTARSKO-GEODETSKU IZMJERU ZEMLJIŠTA</p>	
Broj	001_A/18
Investitor	Grad MAKARSKA
Predmet	Snimak maslina unutar projektirane ceste č.zem 5288, 1352/1, 1352/2, 1353/1, 1353/2, 1354/1 1354/2, 1354/3, 1354/4, 1404, 1407/1, 1407/2, 1407/3, 1408, 1409, 1410, 1411, 1413, 1414, 1431, 1432, 5289/1
Mjerilo	1:500
Izradio	Teren Joško Goganović mag.inq.geod. et geofin.
	Ured Tonči Bauk geod.teh. Joško Goganović mag.inq.geod. et geofin. Tonči Bauk geod.teh.
Datum	travanj 2018
Pregledao:	Joško Goganović mag.inq.geod. et geofin.